



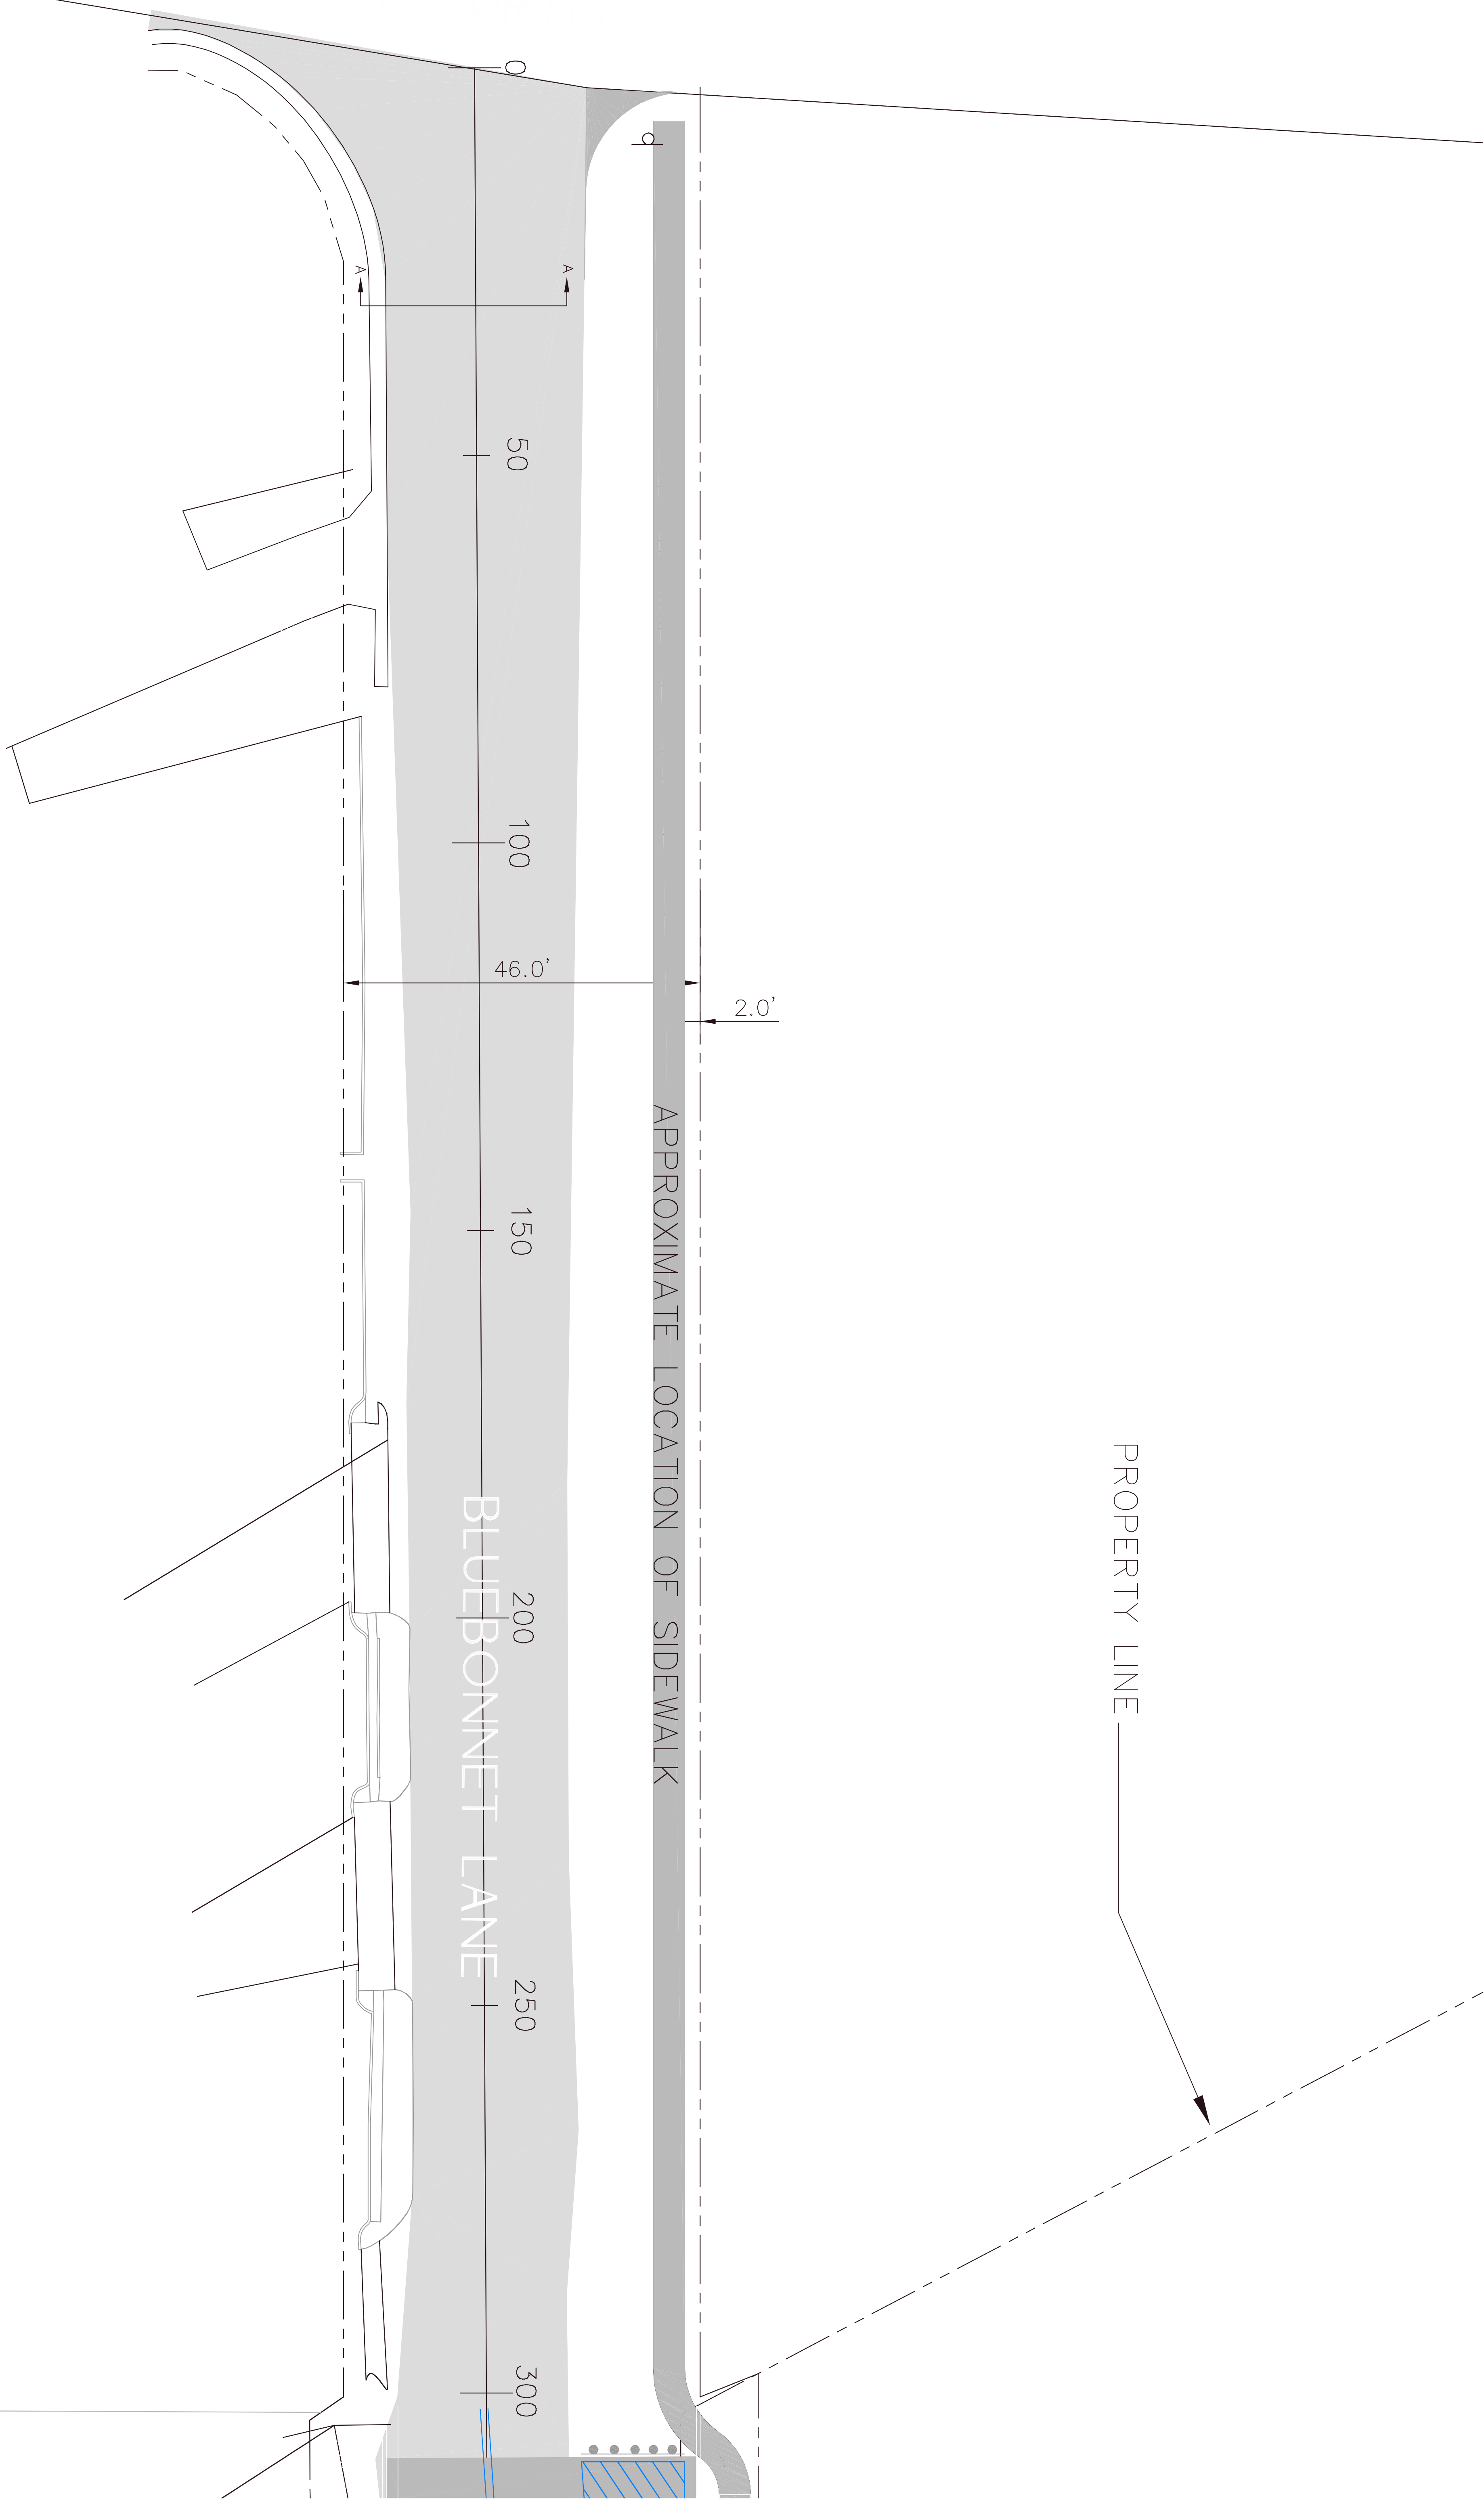

A-A CROSS SECTION OF UNIMPROVED BLUEBONNET
N.T.S.

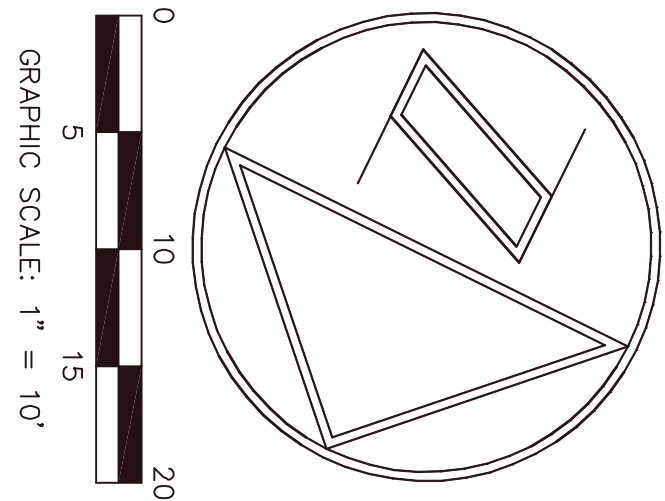